
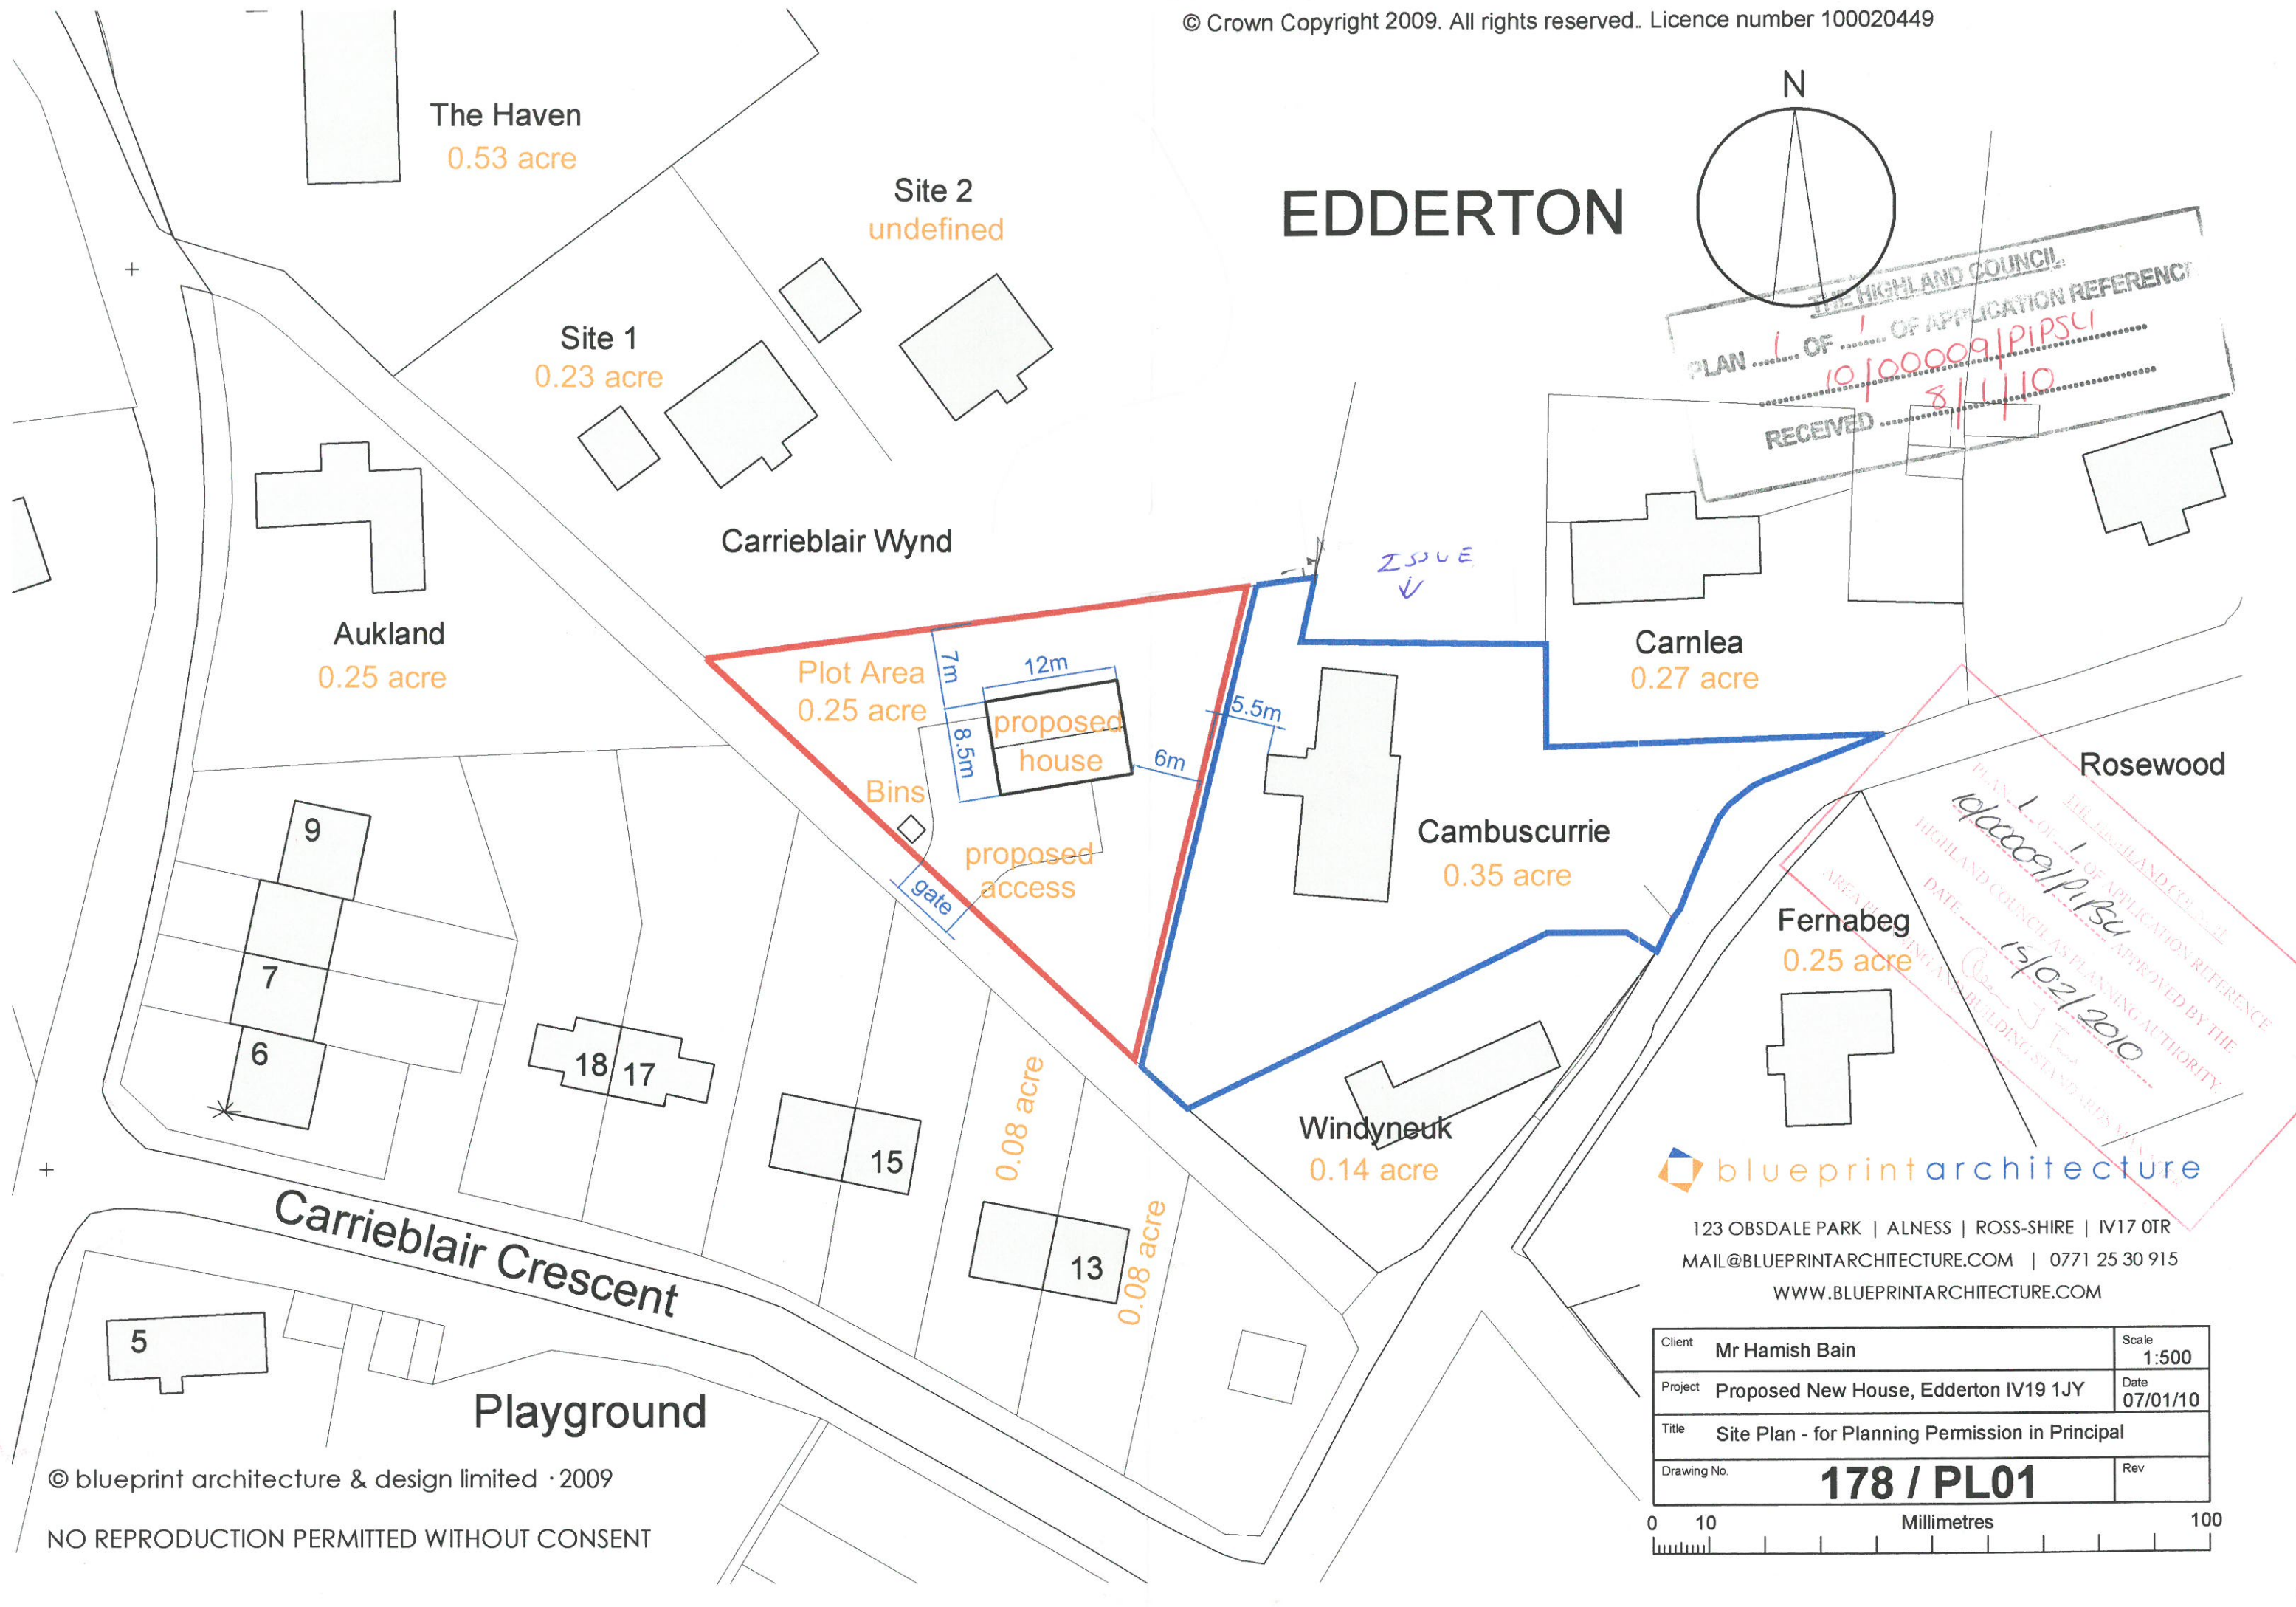


THE HIGHLAND COUNCIL  
 PLAN 1 OF 1 OF APPLICATION REFERENCE  
 10/00009/PI/PSU  
 RECEIVED 8/1/10

# EDDERTON

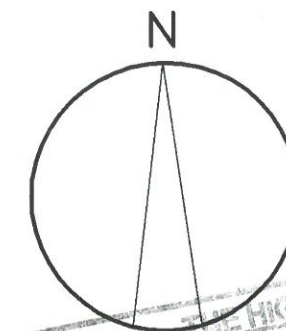

THE HIGHLAND COUNCIL  
 PLAN 1 OF 1 OF APPLICATION REFERENCE  
 10/00009/PI/PSU  
 APPROVED BY THE  
 HIGHLAND COUNCIL AS PLANNING AUTHORITY  
 DATE 15/02/2010

**blueprintarchitecture**

123 OBSDALE PARK | ALNESS | ROSS-SHIRE | IV17 0TR  
 MAIL@BLUEPRINTARCHITECTURE.COM | 0771 25 30 915  
 WWW.BLUEPRINTARCHITECTURE.COM

Client	Mr Hamish Bain	Scale	1:500
Project	Proposed New House, Edderton IV19 1JY	Date	07/01/10
Title	Site Plan - for Planning Permission in Principal		
Drawing No.	<b>178 / PL01</b>	Rev	

