


NO REPRODUCTION PERMITTED WITHOUT CONSENT
© blueprint architecture & design limited - 2018

Refer to written dimensions only.
Do Not Scale.

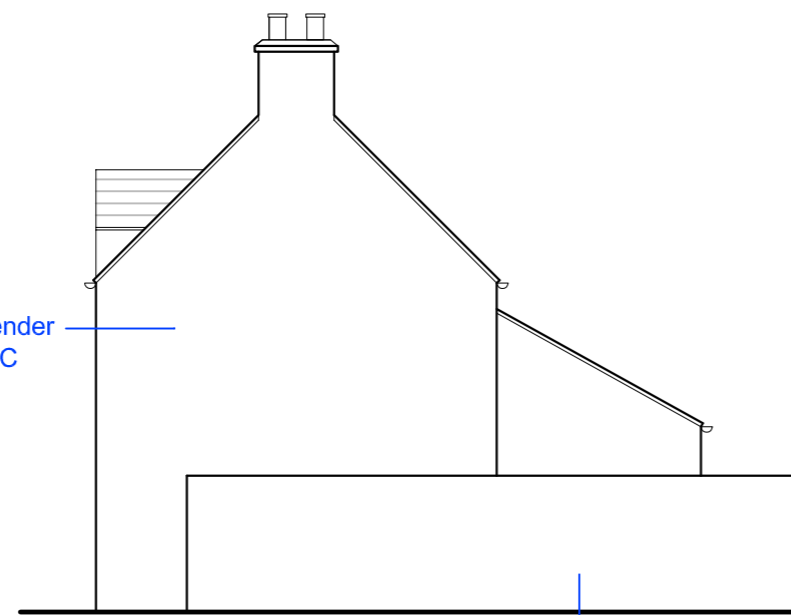

West Elevation (Scale 1:100)




South Elevation (Scale 1:100)




East Elevation (Scale 1:100)




North Elevation (Scale 1:100)

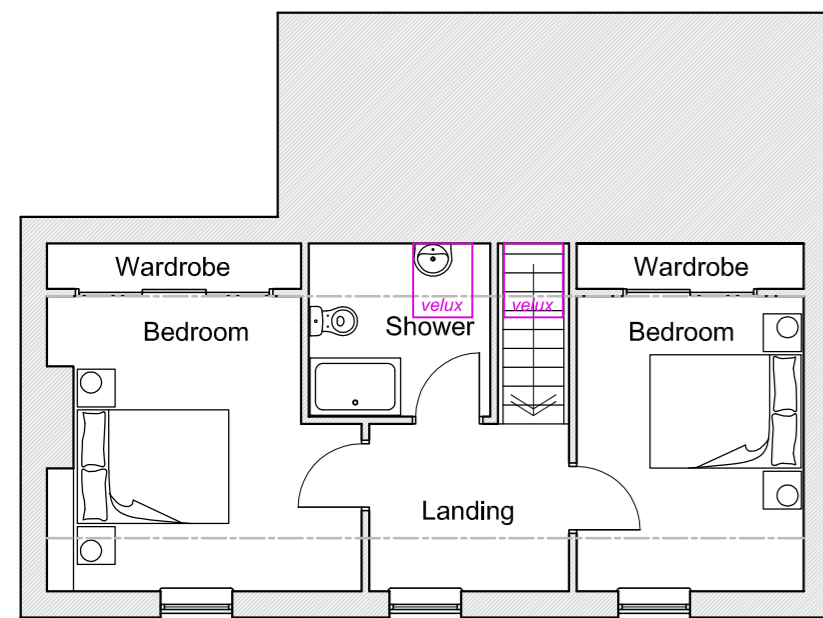

First Floor Plan (45m²)
Scale 1:100

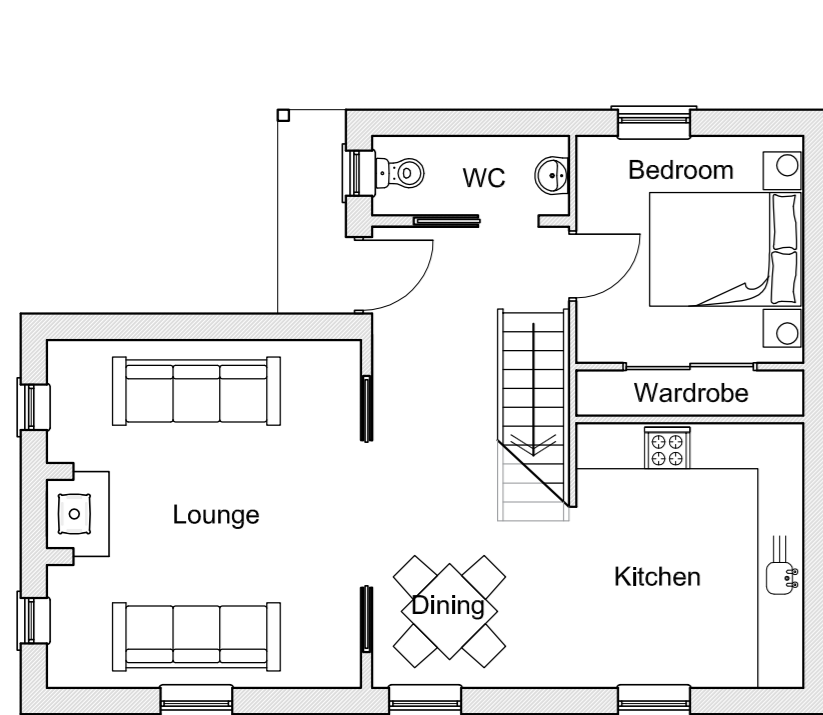

Ground Floor Plan (61.5m²)
Scale 1:100

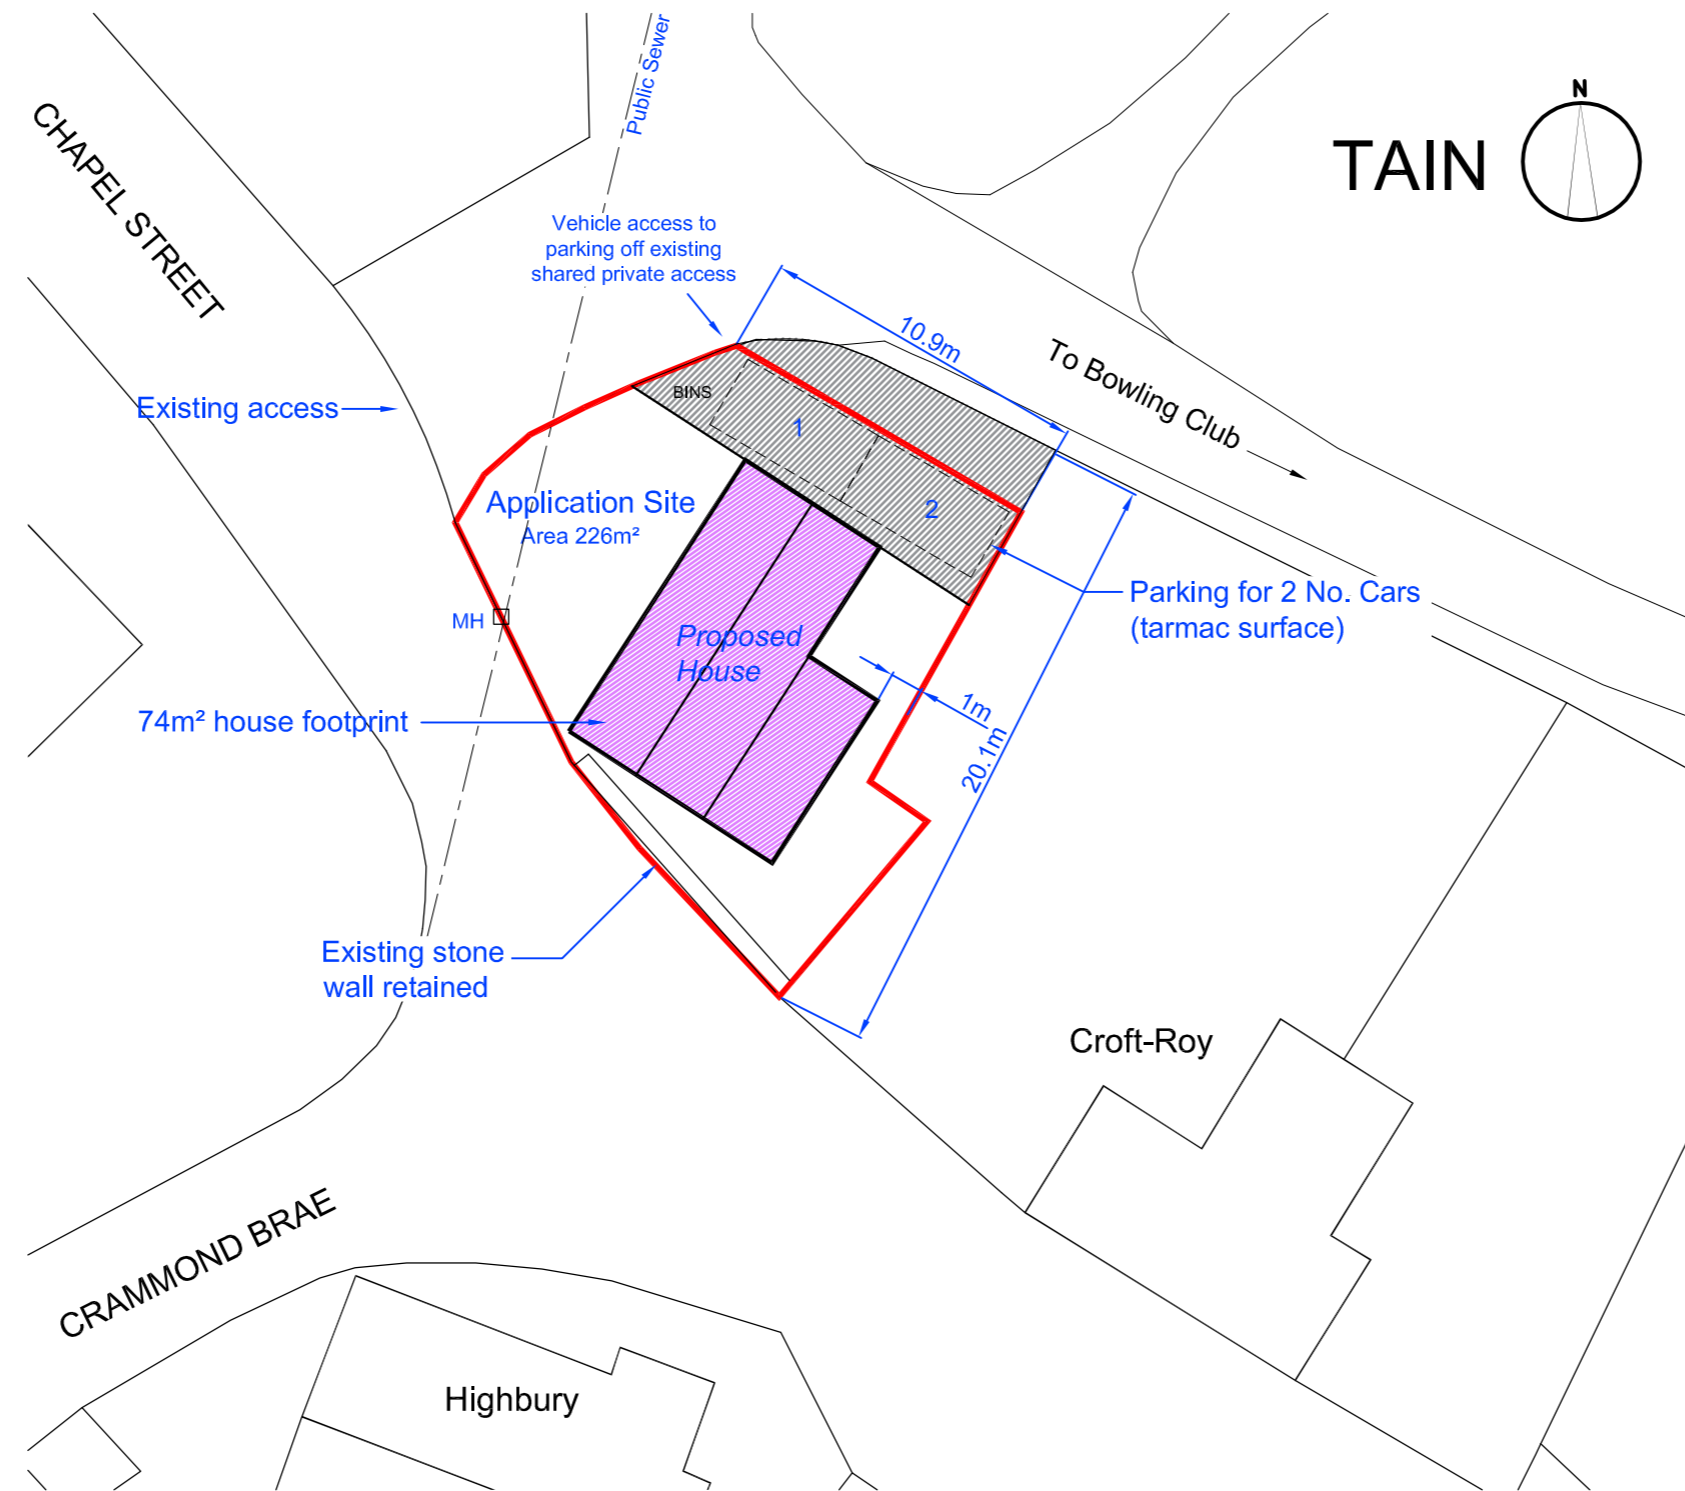

Site Plan (1:250 scale)



Location Plan (1:1250 scale)

PLANNING

blueprintarchitecture

RIBA CHARTERED ARCHITECTS

8 TOWER STREET | TAIN | ROSS-SHIRE | IV19 1DY

MAIL@BLUEPRINTARCHITECTURE.COM | 01862 892900

Client **Mr. Neil Forbes** Scale **Noted @A2**

Project **New House at Chapel Street, Tain IV19 1EL**

Title **Site Plan, Location Plan, Floor Plans and Elevations**

Drawing No. **F625 / PL01** Rev **B**

0 10 100 Millimetres