
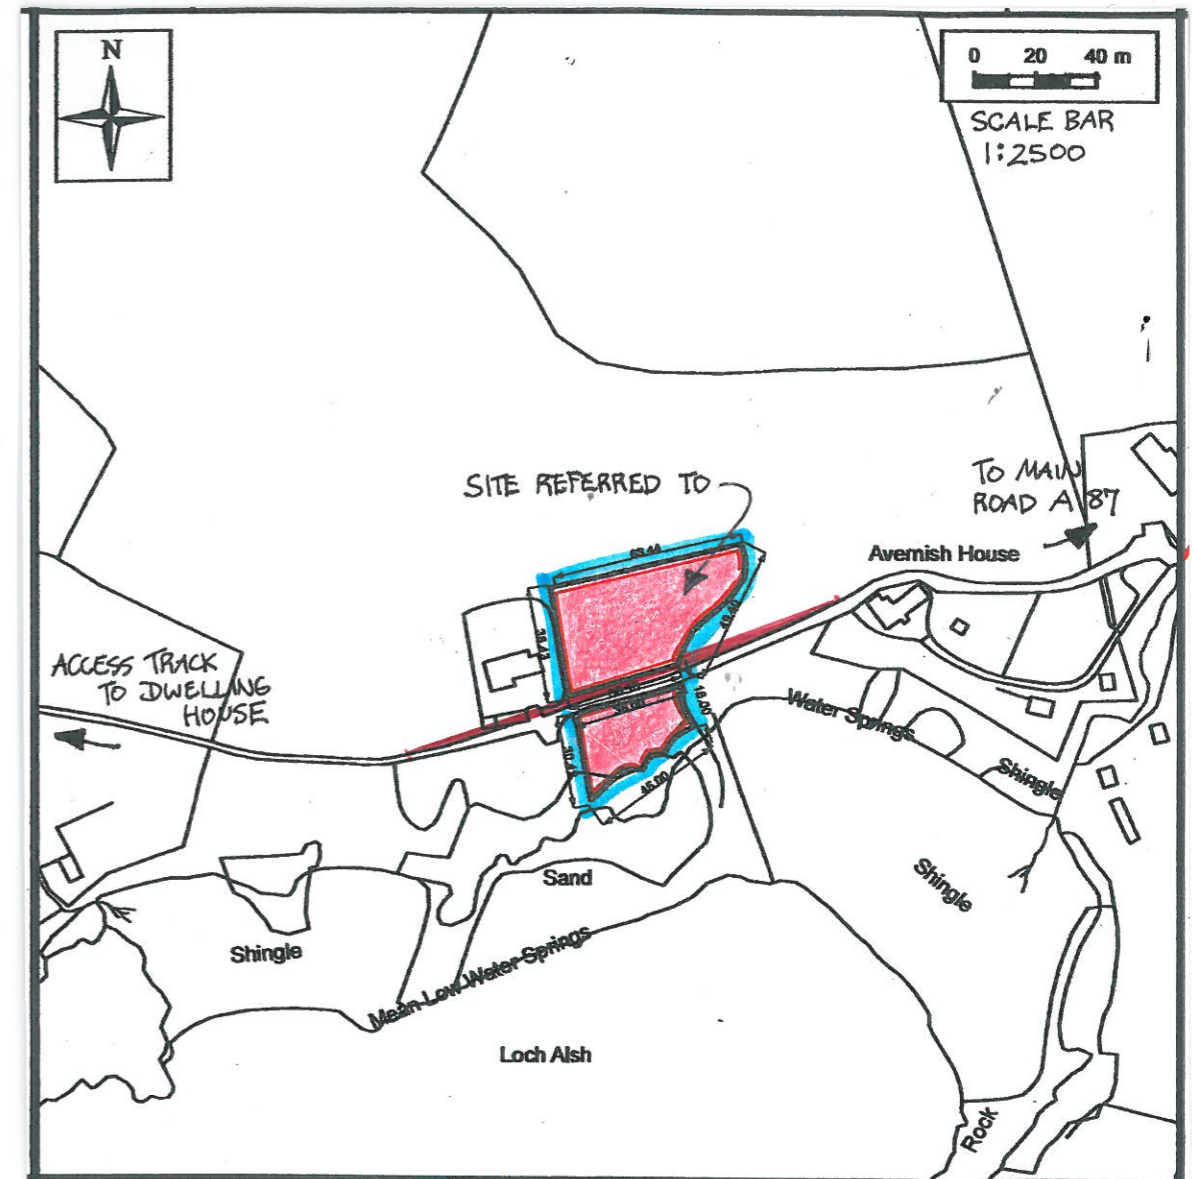


**SITE PLAN - SOAKAWAY DETAILS 1:200**

 

**LOCATION PLAN**

1:2500

|  |  |  |
|--|--|--|
|  | <b>ARCHIE MACDONALD</b>                              |  |
|  | DESIGN & DRAWING SERVICES                            |  |
|  | Strathyre, Carbost,<br>Skeabost Bridge, Isle of Skye |  |
|  | Tel: 01470 532 735<br>archiemacdesign@aol.com        |  |

PROPOSED DWELLING HOUSE AT AVERNISH NOSTIE, by KYLE OF LOCHALSH, ROSS-SHIRE FOR DONALD AND IAN COUTTS-WOOD

LOCATION PLAN

|                     |               |
|---------------------|---------------|
| DRG No: AMD 1223 01 | SCALE: 1:2500 |
|---------------------|---------------|

|                |               |
|----------------|---------------|
| DATE: MAY 2018 | DRAWN BY: AMD |
|----------------|---------------|