




1_100 East Elevation



1_100 North Elevation

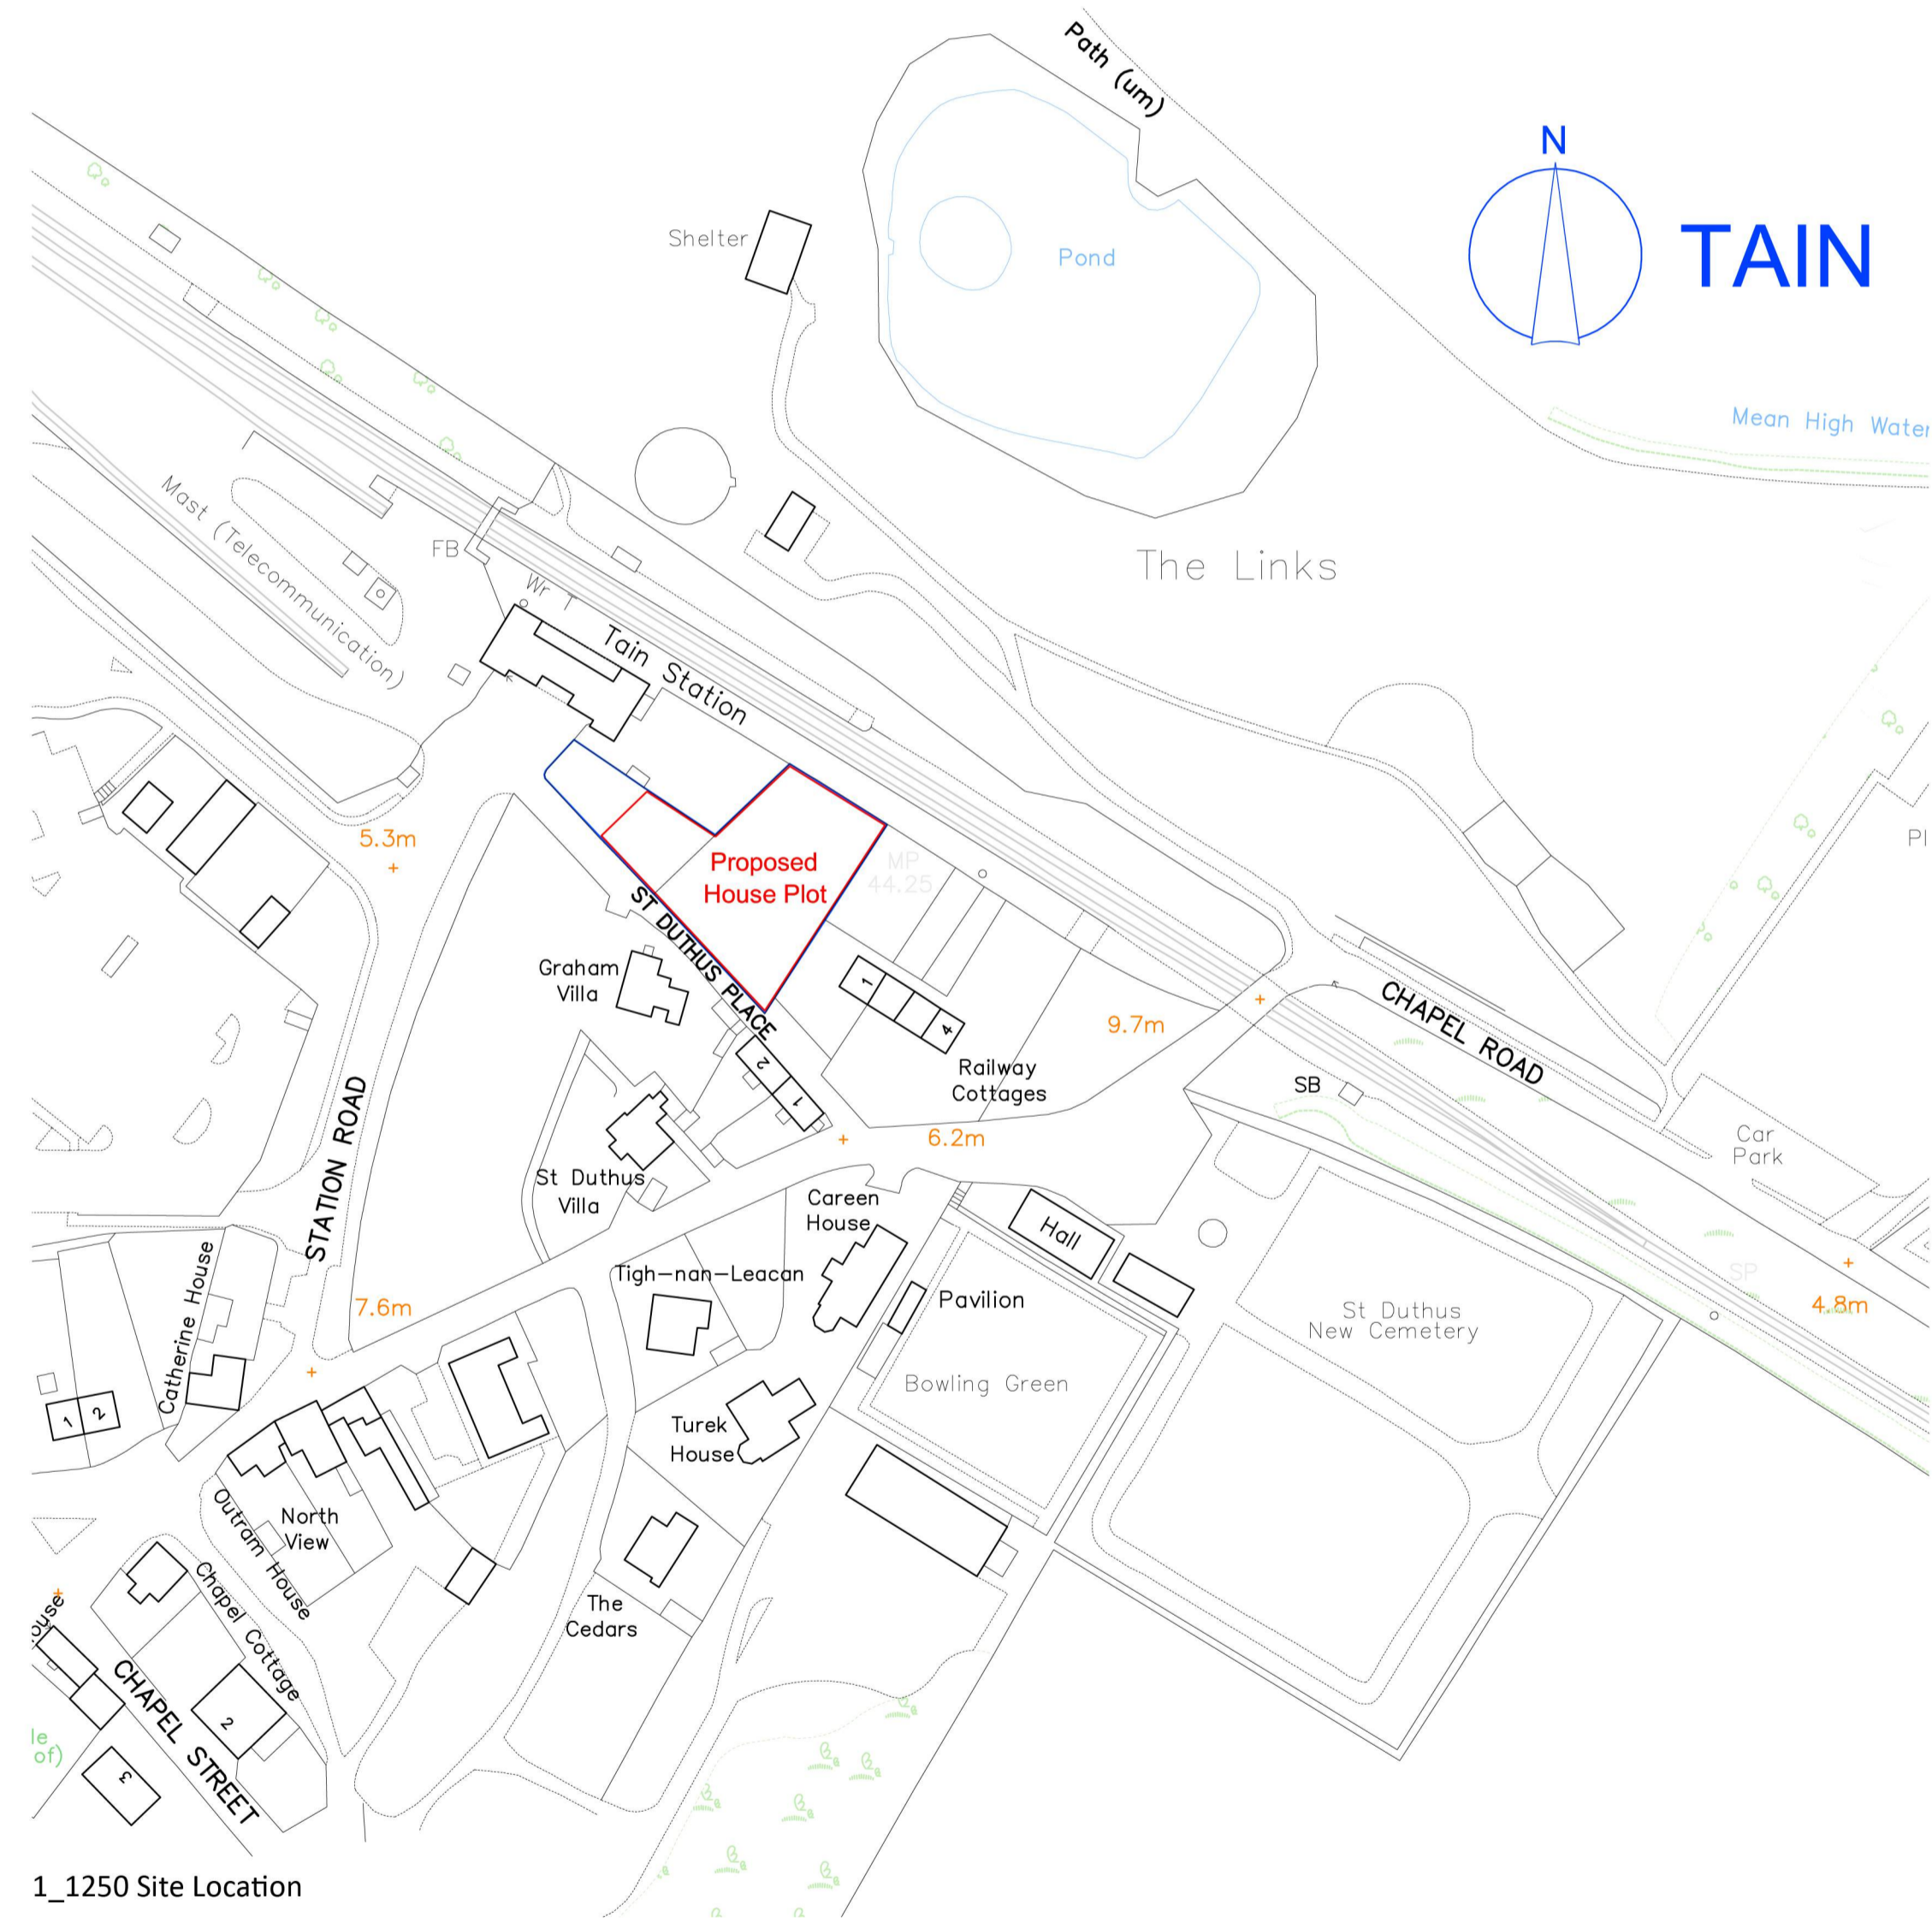

1_1250 Site Location



1_500 Site and Roof Plan

