




Notes

APPLICATION SITE:

- Site Area - 340m² (Dwelling boundaries only)
- Application Site Boundary

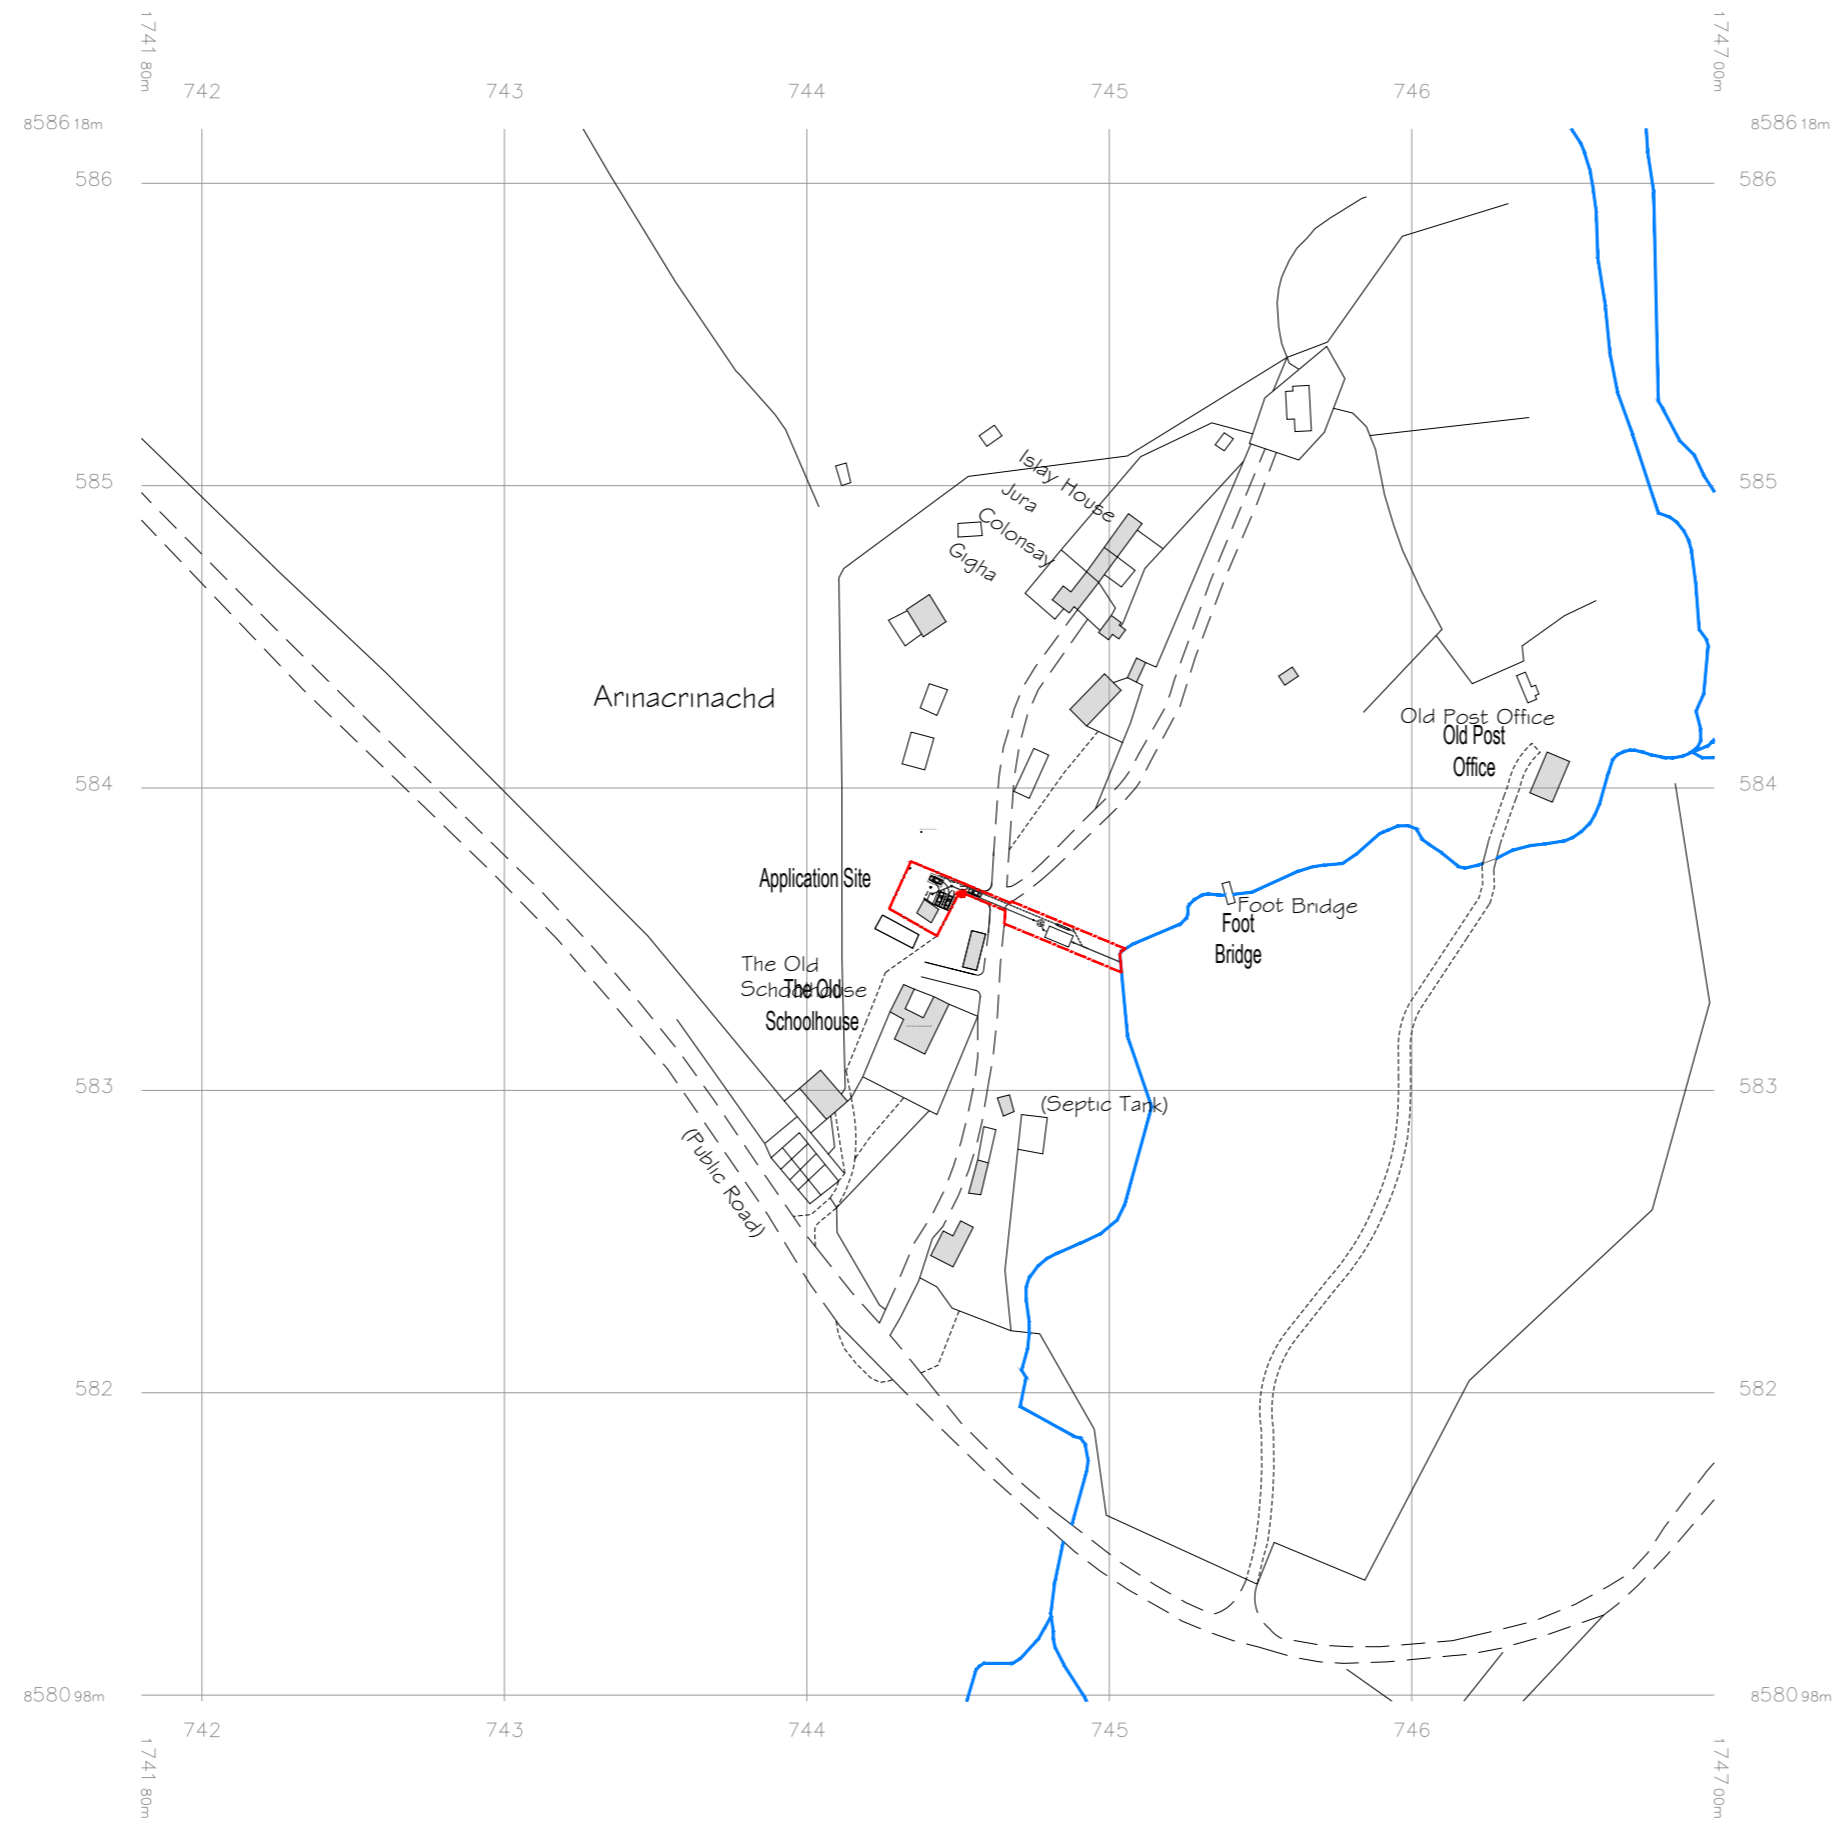

LOCATION PLAN
1:2500 @ A2

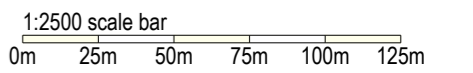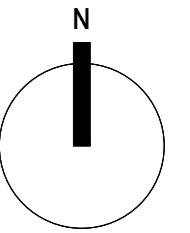

PLANNING

rev.	date	details	drwn	chkd


IMAC Architecture
 A: 5 Hawthorn Place Blairgowrie PH10 6UP
 W: www.imacarchitecture.co.uk
 E: ian@imacarchitecture.co.uk
 T: 01250 873298 M: 07980 720 766

Job Title
 ERECTION OF NEW DWELLING
 at SITE at ARINACRINACHD, WESTER
 ROSS
 for MR. MIKE JOHNSON

Drawing Title
 SITE LOCATION PLAN

Scale. 1:2500 @ A2 **Date.** DEC. 2015
Drwn. IM **Chkd.** IM
Appr. IM

Drawing No.
044-EX-100A

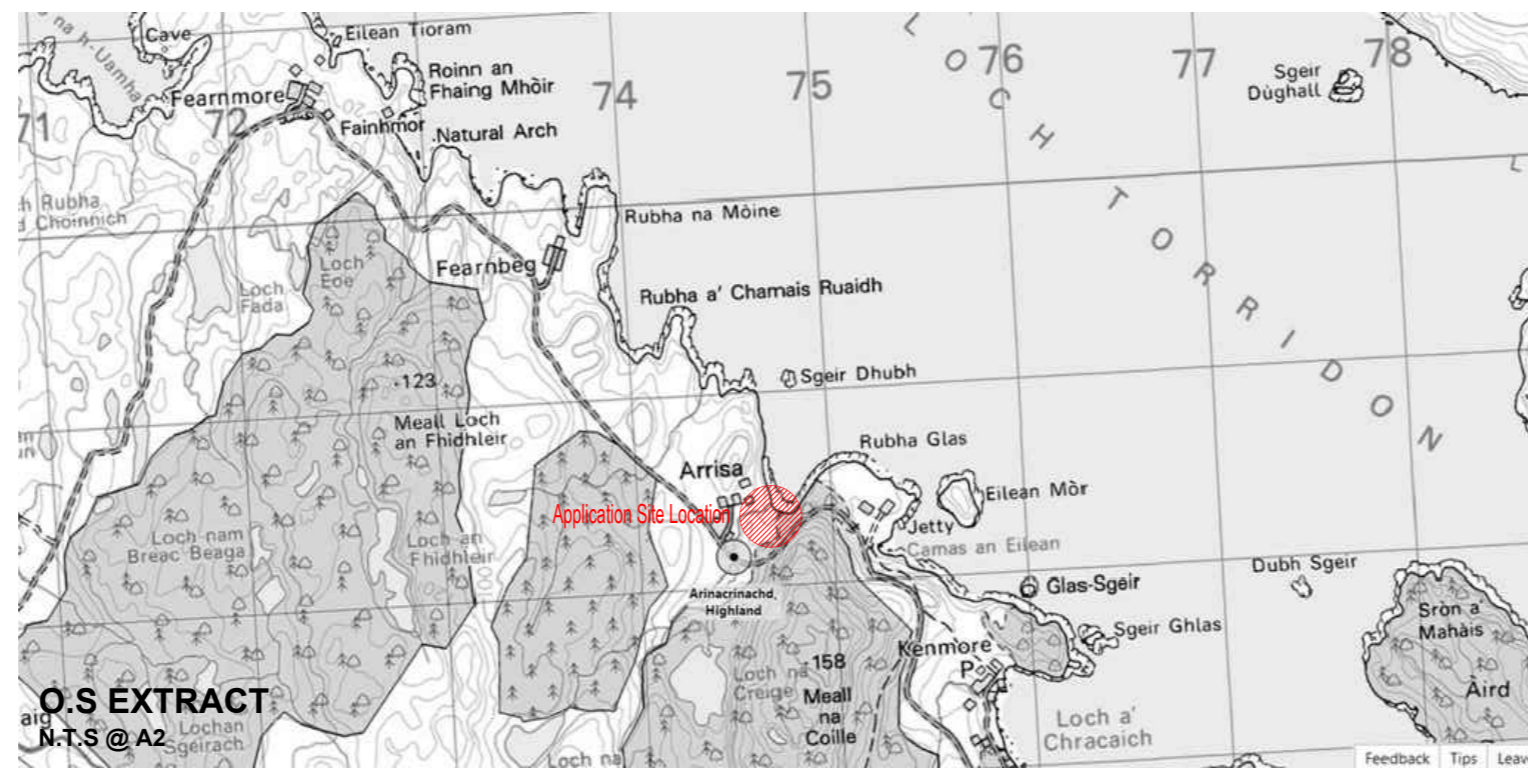

Road from Shieldaig